

58 Pochick Avenue

Surfside Beach



Surfside Beach

 **Pepper Frazier**
REAL ESTATE



Pictures of inside and outside do not reflect major remodel.



Pictures of inside and outside do not reflect major remodel.




Pictures of inside and outside do not reflect major remodel.



79-128
N/F
WILLIAM A. BURKE
CINDY M. BURKE
CERT. #24295
L.C.C. 41428-A

79-988
N/F
CAJAME LLC
DEED BK. 1420, PG. 65
PLAN No. 2015-21, LOT 4
DEED BK. 1473, PG. 116
PLAN No. 2014-43, PARCEL E


79-162
N/F
REEMA S. SHERRY
WILLIAM J. SHERRY, III
DEED BK. 405, PG. 331
PLAN FILE 11-A, PLAN D
LOT 4

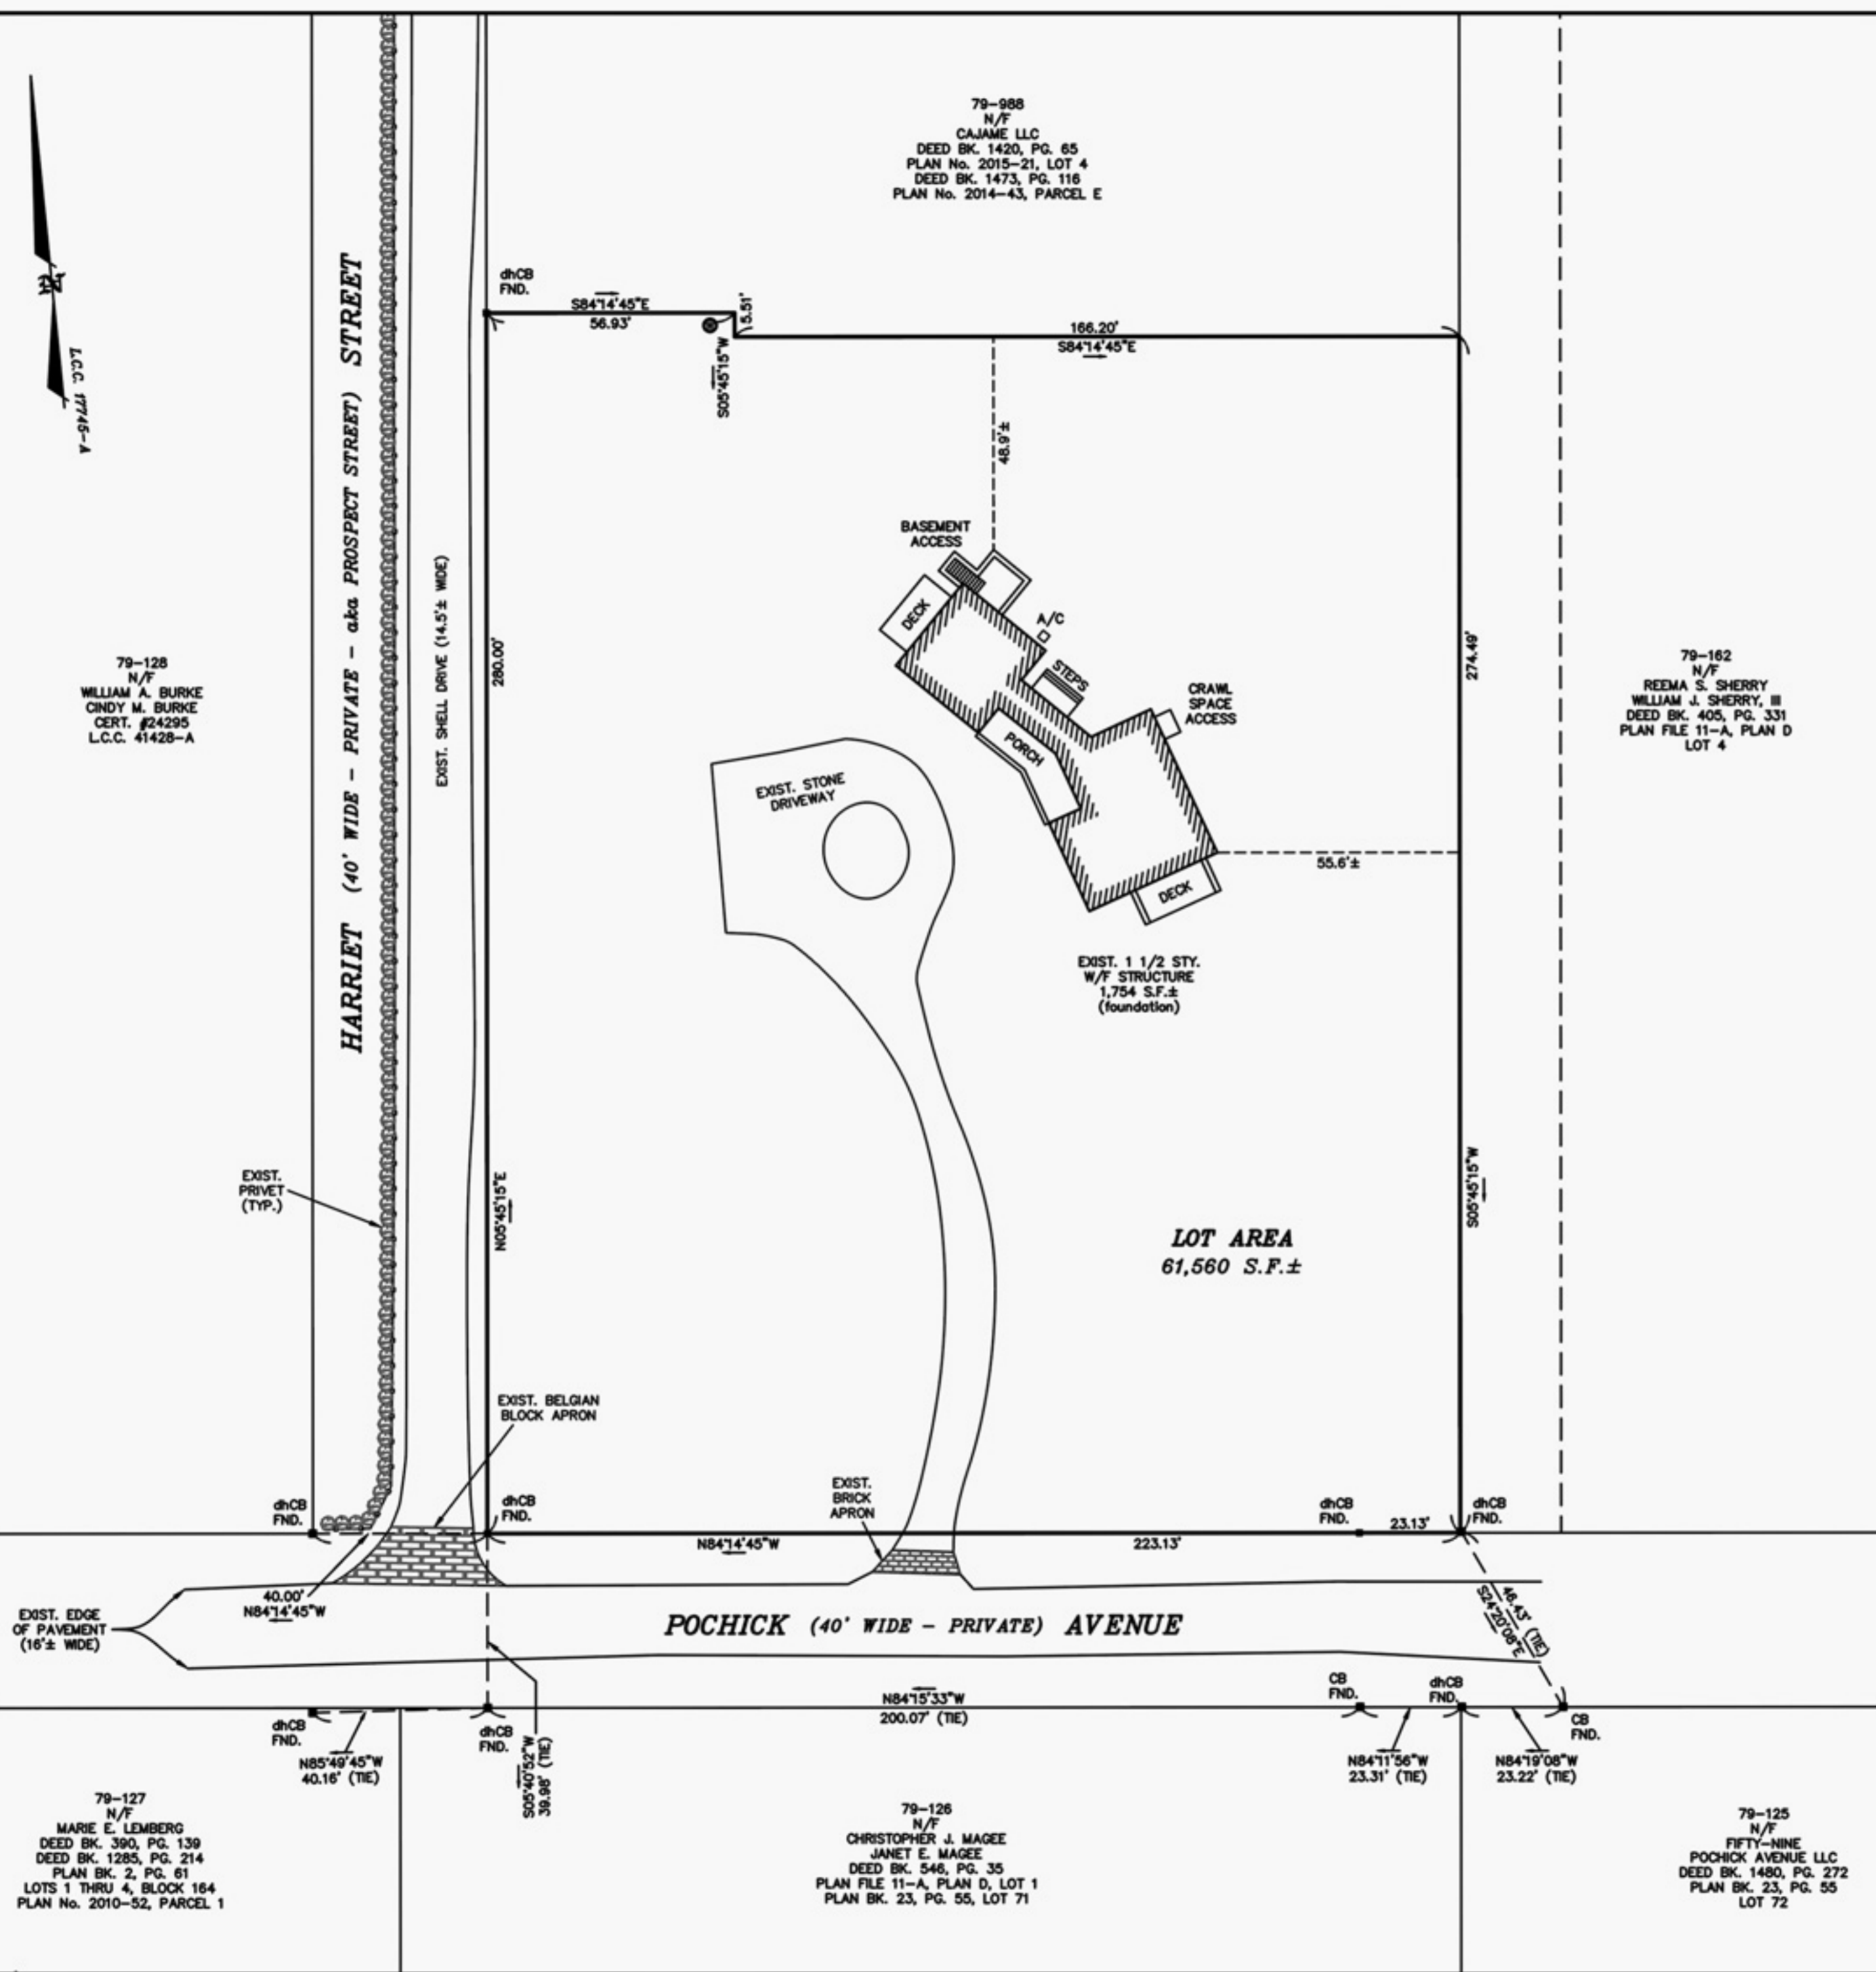

79-127
N/F
MARIE E. LEMBERG
DEED BK. 390, PG. 139
DEED BK. 1285, PG. 214
PLAN BK. 2, PG. 61
LOTS 1 THRU 4, BLOCK 164
PLAN No. 2010-52, PARCEL 1

79-126
N/F
CHRISTOPHER J. MAGEE
JANET E. MAGEE
DEED BK. 548, PG. 35
PLAN FILE 11-A, PLAN D, LOT 1
PLAN BK. 23, PG. 55, LOT 71

79-125
N/F
FIFTY-NINE
POCHICK AVENUE LLC
DEED BK. 1480, PG. 272
PLAN BK. 23, PG. 55
LOT 72

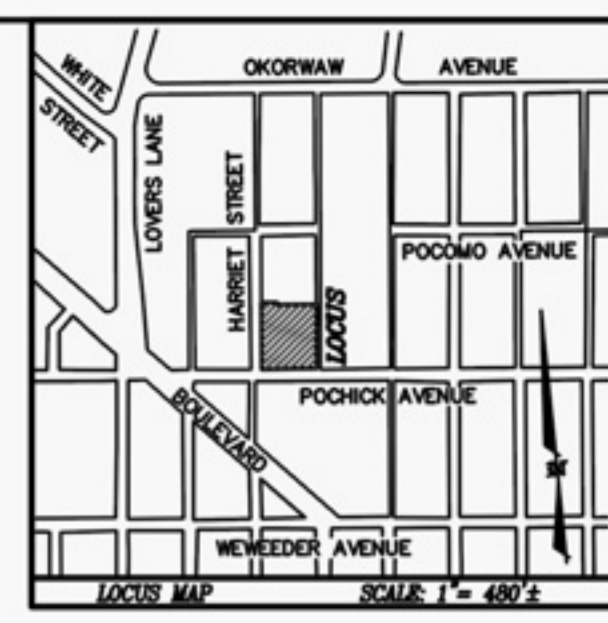


LEGEND
 dhCB ■ DENOTES CONCRETE BOUND WITH DRILLHOLE POND
 ● DENOTES EXIST. WELL


LOT AREA
61,560 S.F.±

Site Plan of Land
in
Nantucket, Mass.
Prepared for
JOSEPH R. MOTTA, JR.

Scale: 1" = 20' MAY 26, 2015
BLACKWELL & ASSOCIATES, Inc.
 Professional Land Surveyors
 20 TEASDALE CIRCLE
 NANTUCKET, MASS. 02554
 (508) 228-9026

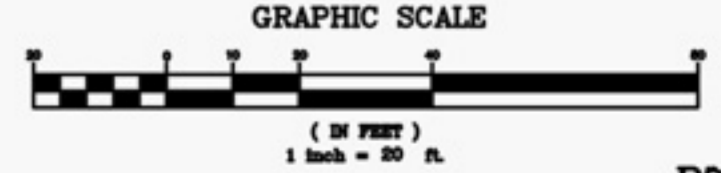


B7313

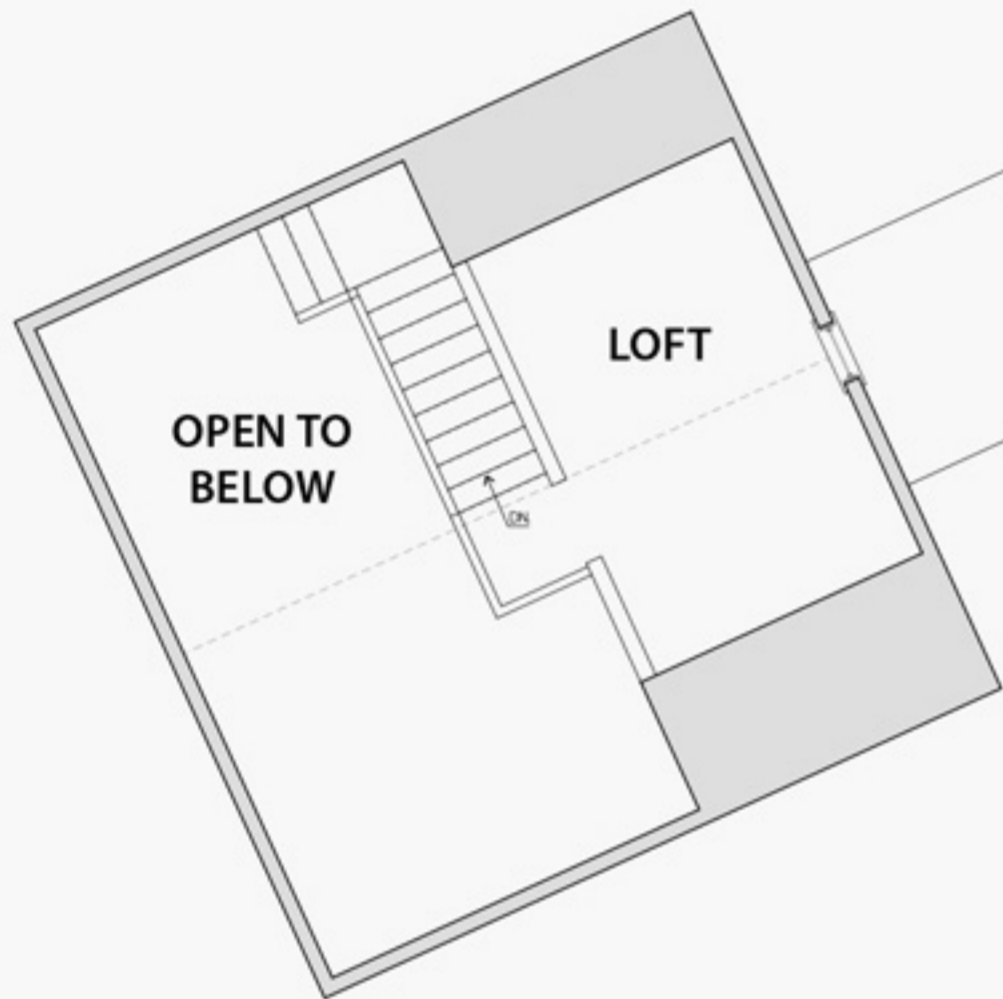


Existing Second Floor Plan



Existing Basement Plan

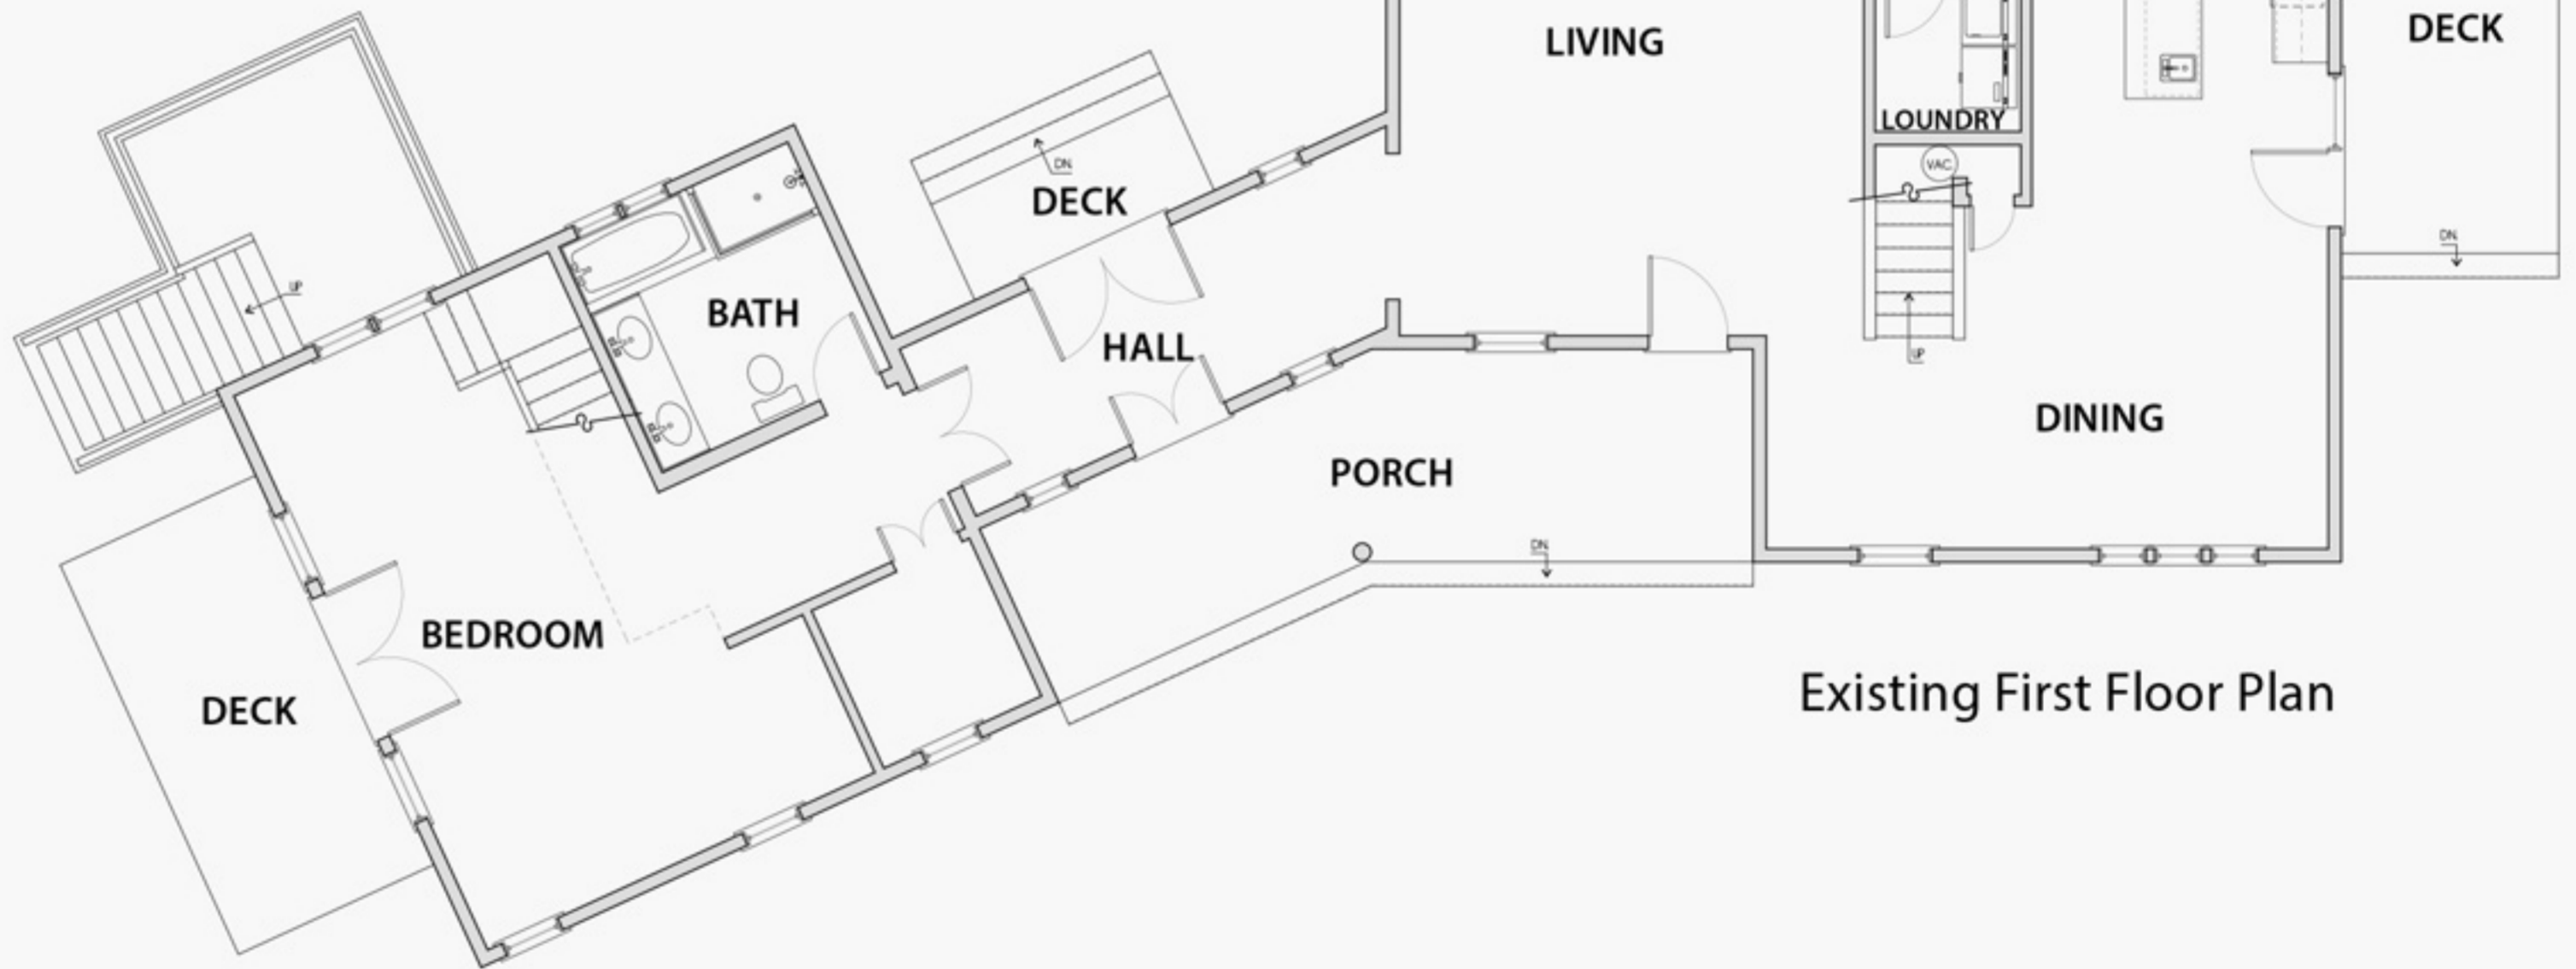

Existing First Floor Plan

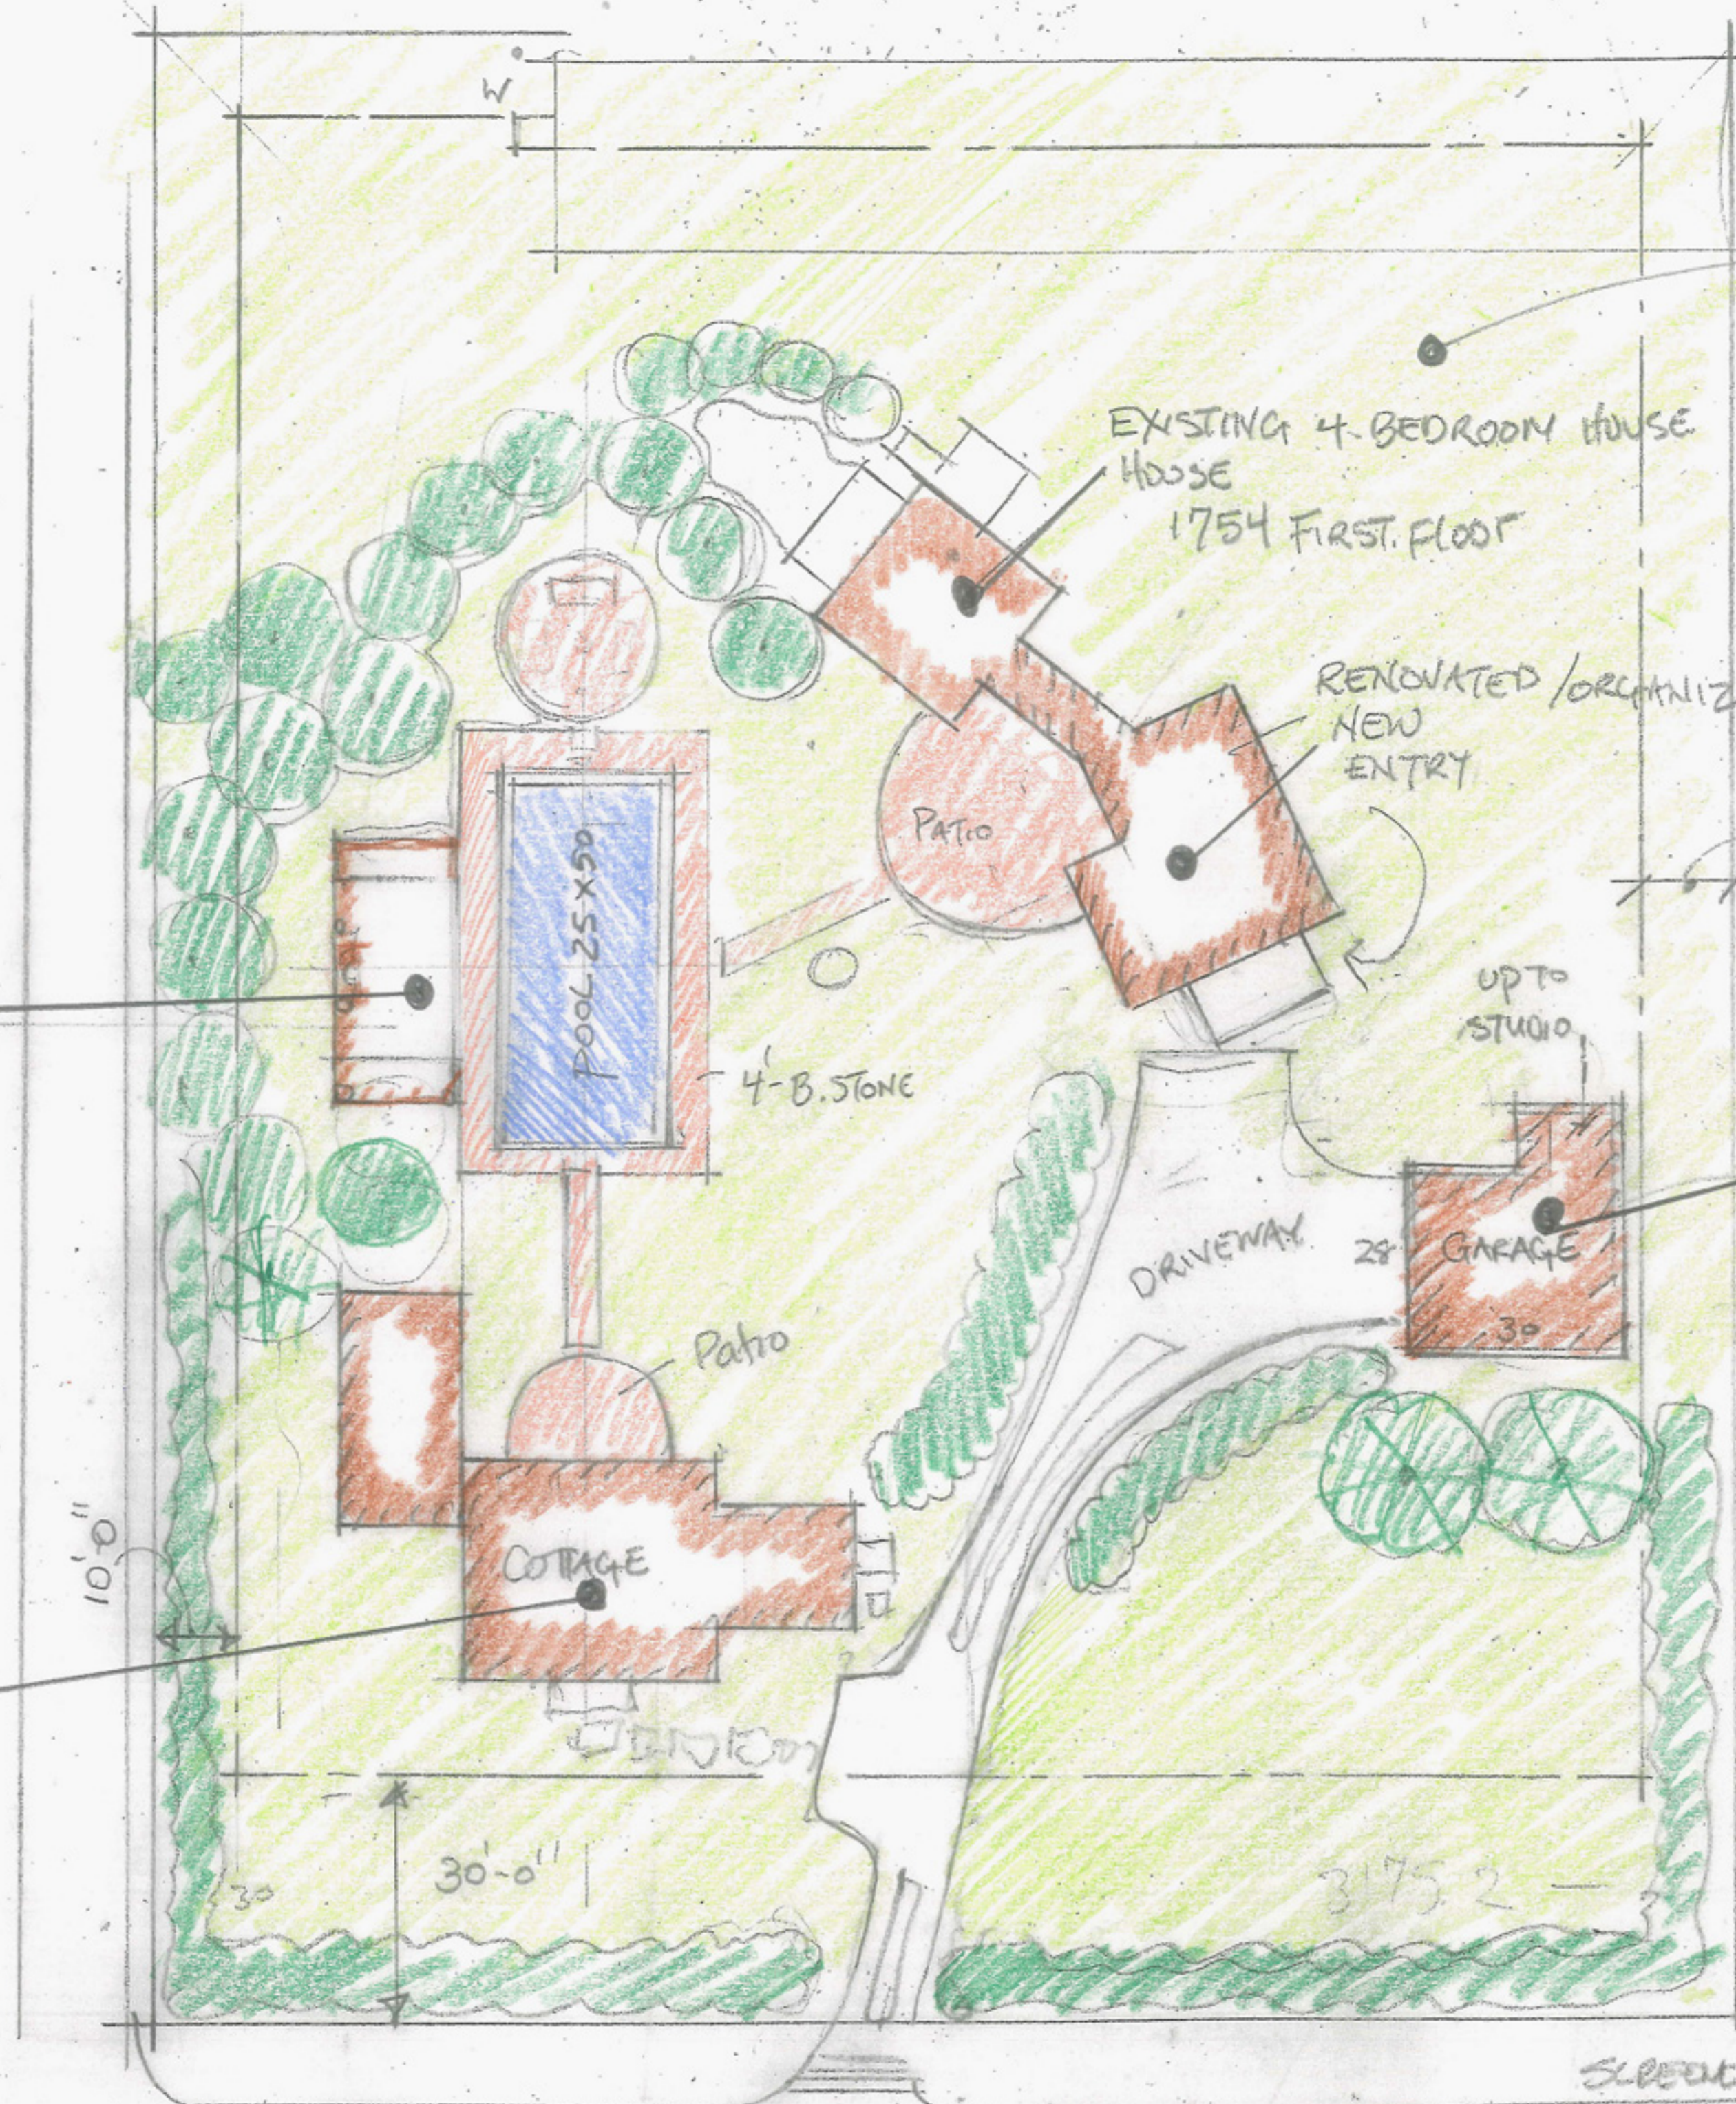

NEW SEPTIC FOR 9 BEDROOMS. NORTH/EAST. EXISTING HOUSE

EXISTING 4-BEDROOM HOUSE
HOUSE
1754 FIRST FLOOR

4323 SF. TOTAL GROUND COVER

RENOVATED / ORGANIZED
NEW ENTRY

OUTDOOR LIVING CABANA W/ SCREENS
KIT/BATH
Fireplace
SITTING
EATING

POOL 25 X 50

4'-B. STONE

UP TO STUDIO

ONE ROOM + BATH SECOND FLOOR.

PROPOSED GARAGE STUDIO
750 SF

DRIVEWAY

28' GARAGE
30'

Garage =

672

PROPOSED 2ND DWELLING
1400 SF.

2-BEDROOM Dwelling w/ associated living spaces.

COTTAGE

TOTAL ALLOWABLE GROUND COVER = 4323

House = 1754
Cottage = 1400
Garage = 750

SCREENED CABANA = 450

TOTAL 4000

POCHICK AVENUE

\$2,295,000

58 Pochick Avenue

Surfside Beach

Type: Single Family
Rooms: 7
Bed./Baths: 5/3.5
Wtr Frontage: None

Water View: Distant Ocean Views
Other View: None
Year Built: 1991
Remodeled: 2015

Furnished: Un-Furnished
2nd Dwelling: Potential
Zoning: LUG1
Lot Size (SF): 61,560

Lot Size (A): 1.4
Plan: N/A
Water: 2 Wells
Sewer: Septic

Luxurious Beach Home short stroll to highly sought after Surfside beaches on an oversized lot in a private setting. Highly maintained house with beachy "ship lap" ceilings throughout and total remodel in 2015, including renovated high end kitchen and baths; and 2009 major home addition effectively increasing home size by 100%. Outdoor beach living and ocean sounds, feels like ocean living at its finest with the many outside decks, large front porch and yard area. Home is airy and light with lots of windows and French doors, and cathedral ceilings in new wing. Plenty of expansion room for a separate guest cottage or compound and/or an addition, pool and/or tennis court. Strong rental history. Enjoy the sea breezes and peaceful setting on this well appointed property. Very close to many beaches, including Surfside Beach.

First Floor: Enter into large Living Room...Great for Entertaining. New "high end" kitchen with granite countertops, high end appliances & cabinets, and new large tile floor. Large kitchen granite top center island with bar seating & SS bar sink. Kitchen flows into dining area and access to south side deck through large light & airy door system. Also, on first level, private laundry room w/central vacuum system and beautifully tiled powder room and all new wood stair storage system leads to second level.

Second Floor: Large second master Bedroom with en suite full tile bath and two guest bedrooms sharing full tiled bath. Pull down stairs leads to large storage attic.

Appliances and Other Amenities:


First Floor Bedrooms: 1
Heating: Oil/FHW
Fireplaces: One
Floors: Wood/Tile
Yard: Yes
Parking: Yes
Foundation: Poured
Lead Paint: No
Recreation and Outdoor Spaces: Deck, Porch
Amenities: Central A/C, Insulation, Irrigation
Three zone central air conditioning and heating.

Easements:


Currently a large oversized lot, but great potential for development purposes making it an even larger compound.

Taxes and Fees

Assessment Year: 2014
Building Assessment: \$538,900
Land Assessment: \$838,300
Total Assessment: \$4,984.74

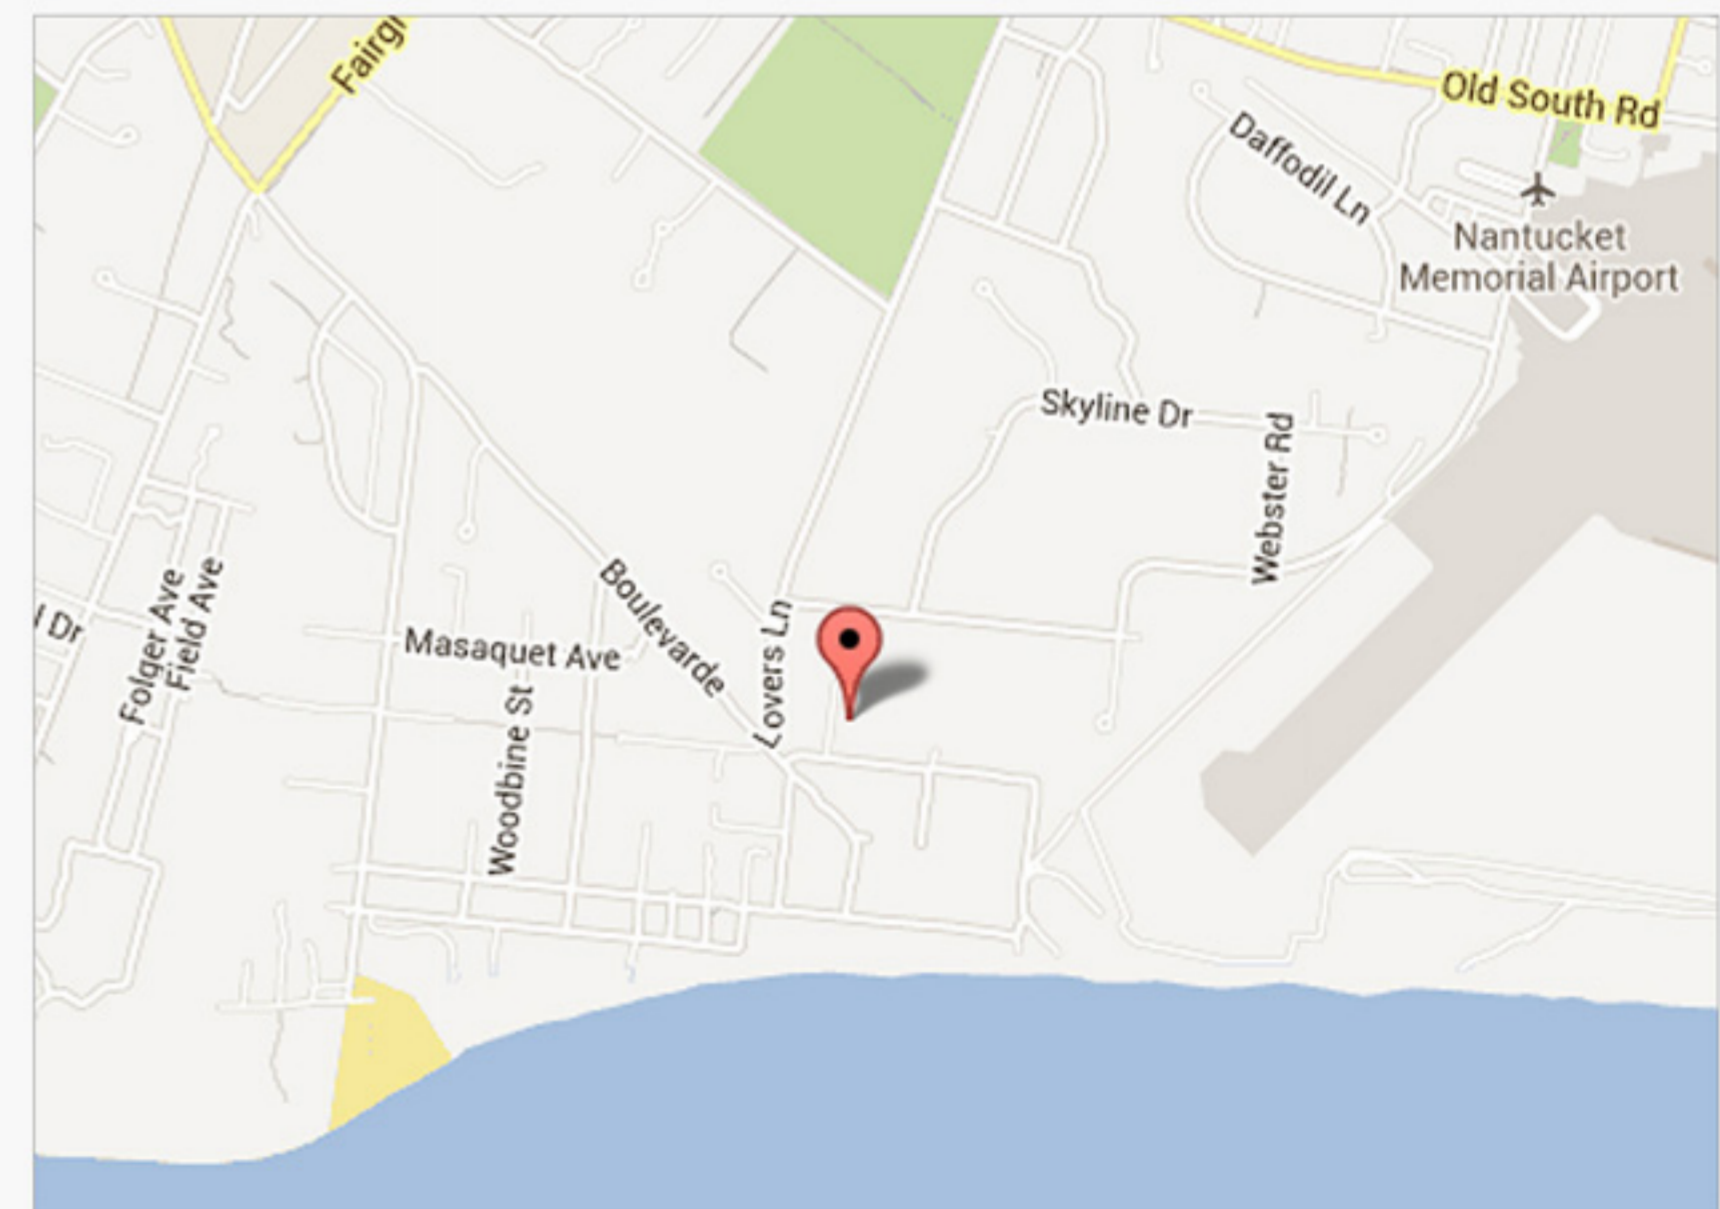

This information contained herein is believed to be reliable but is not guaranteed.

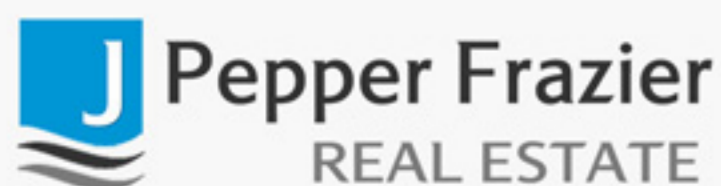

19 CENTRE STREET
NANTUCKET, MA 02554

508.228.3202 (p)
508.228.8756 (f)

www.JPFCO.com
office@jpfco.com